

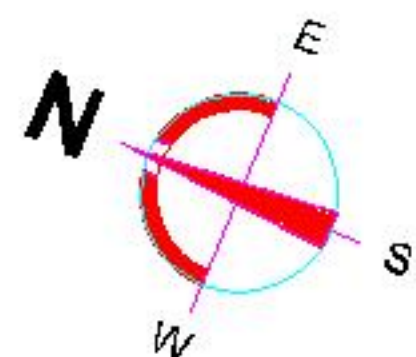
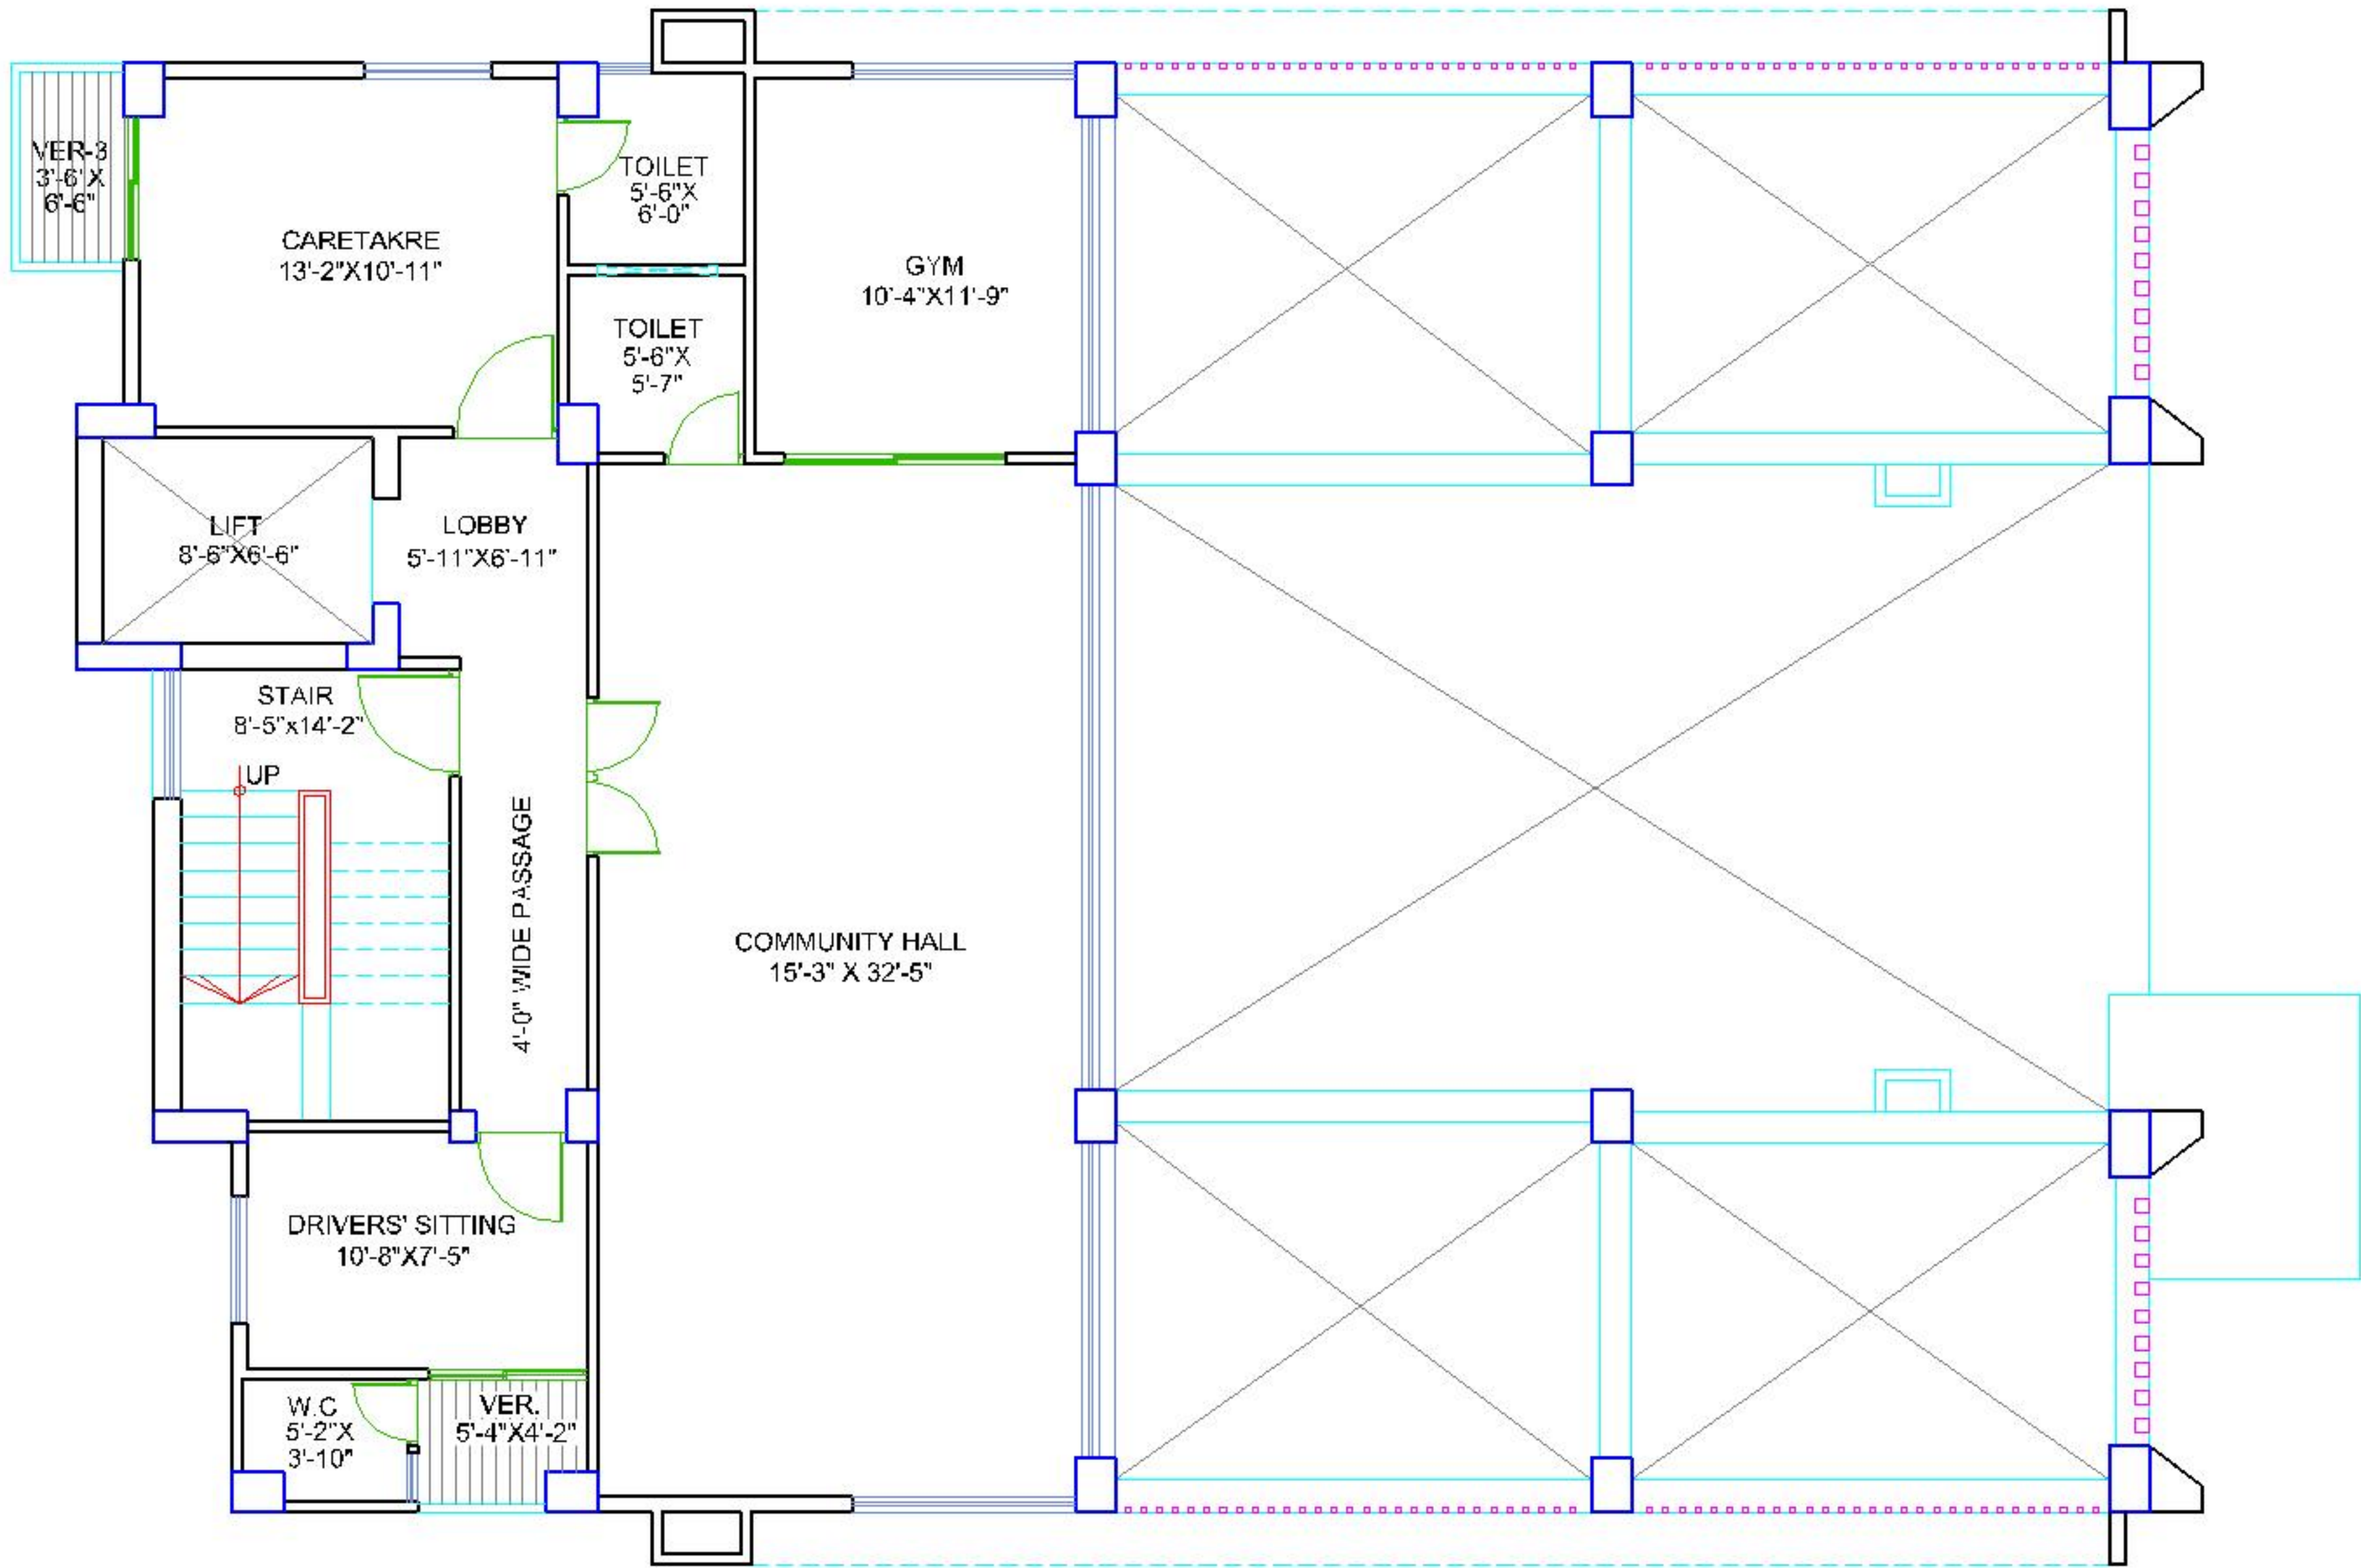


GROUND FLOOR PLAN
 SCALE: 1/8" = 1'-0"

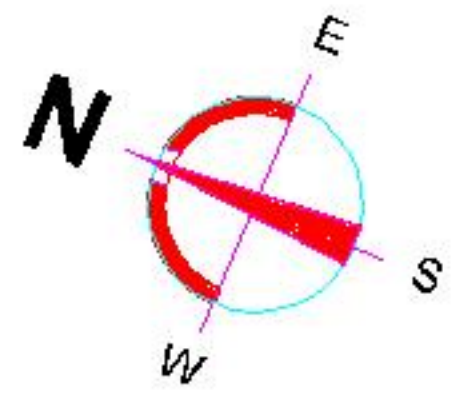

1st FLOOR PLAN
SCALE : $\frac{1}{8}$ " = 1'-0"

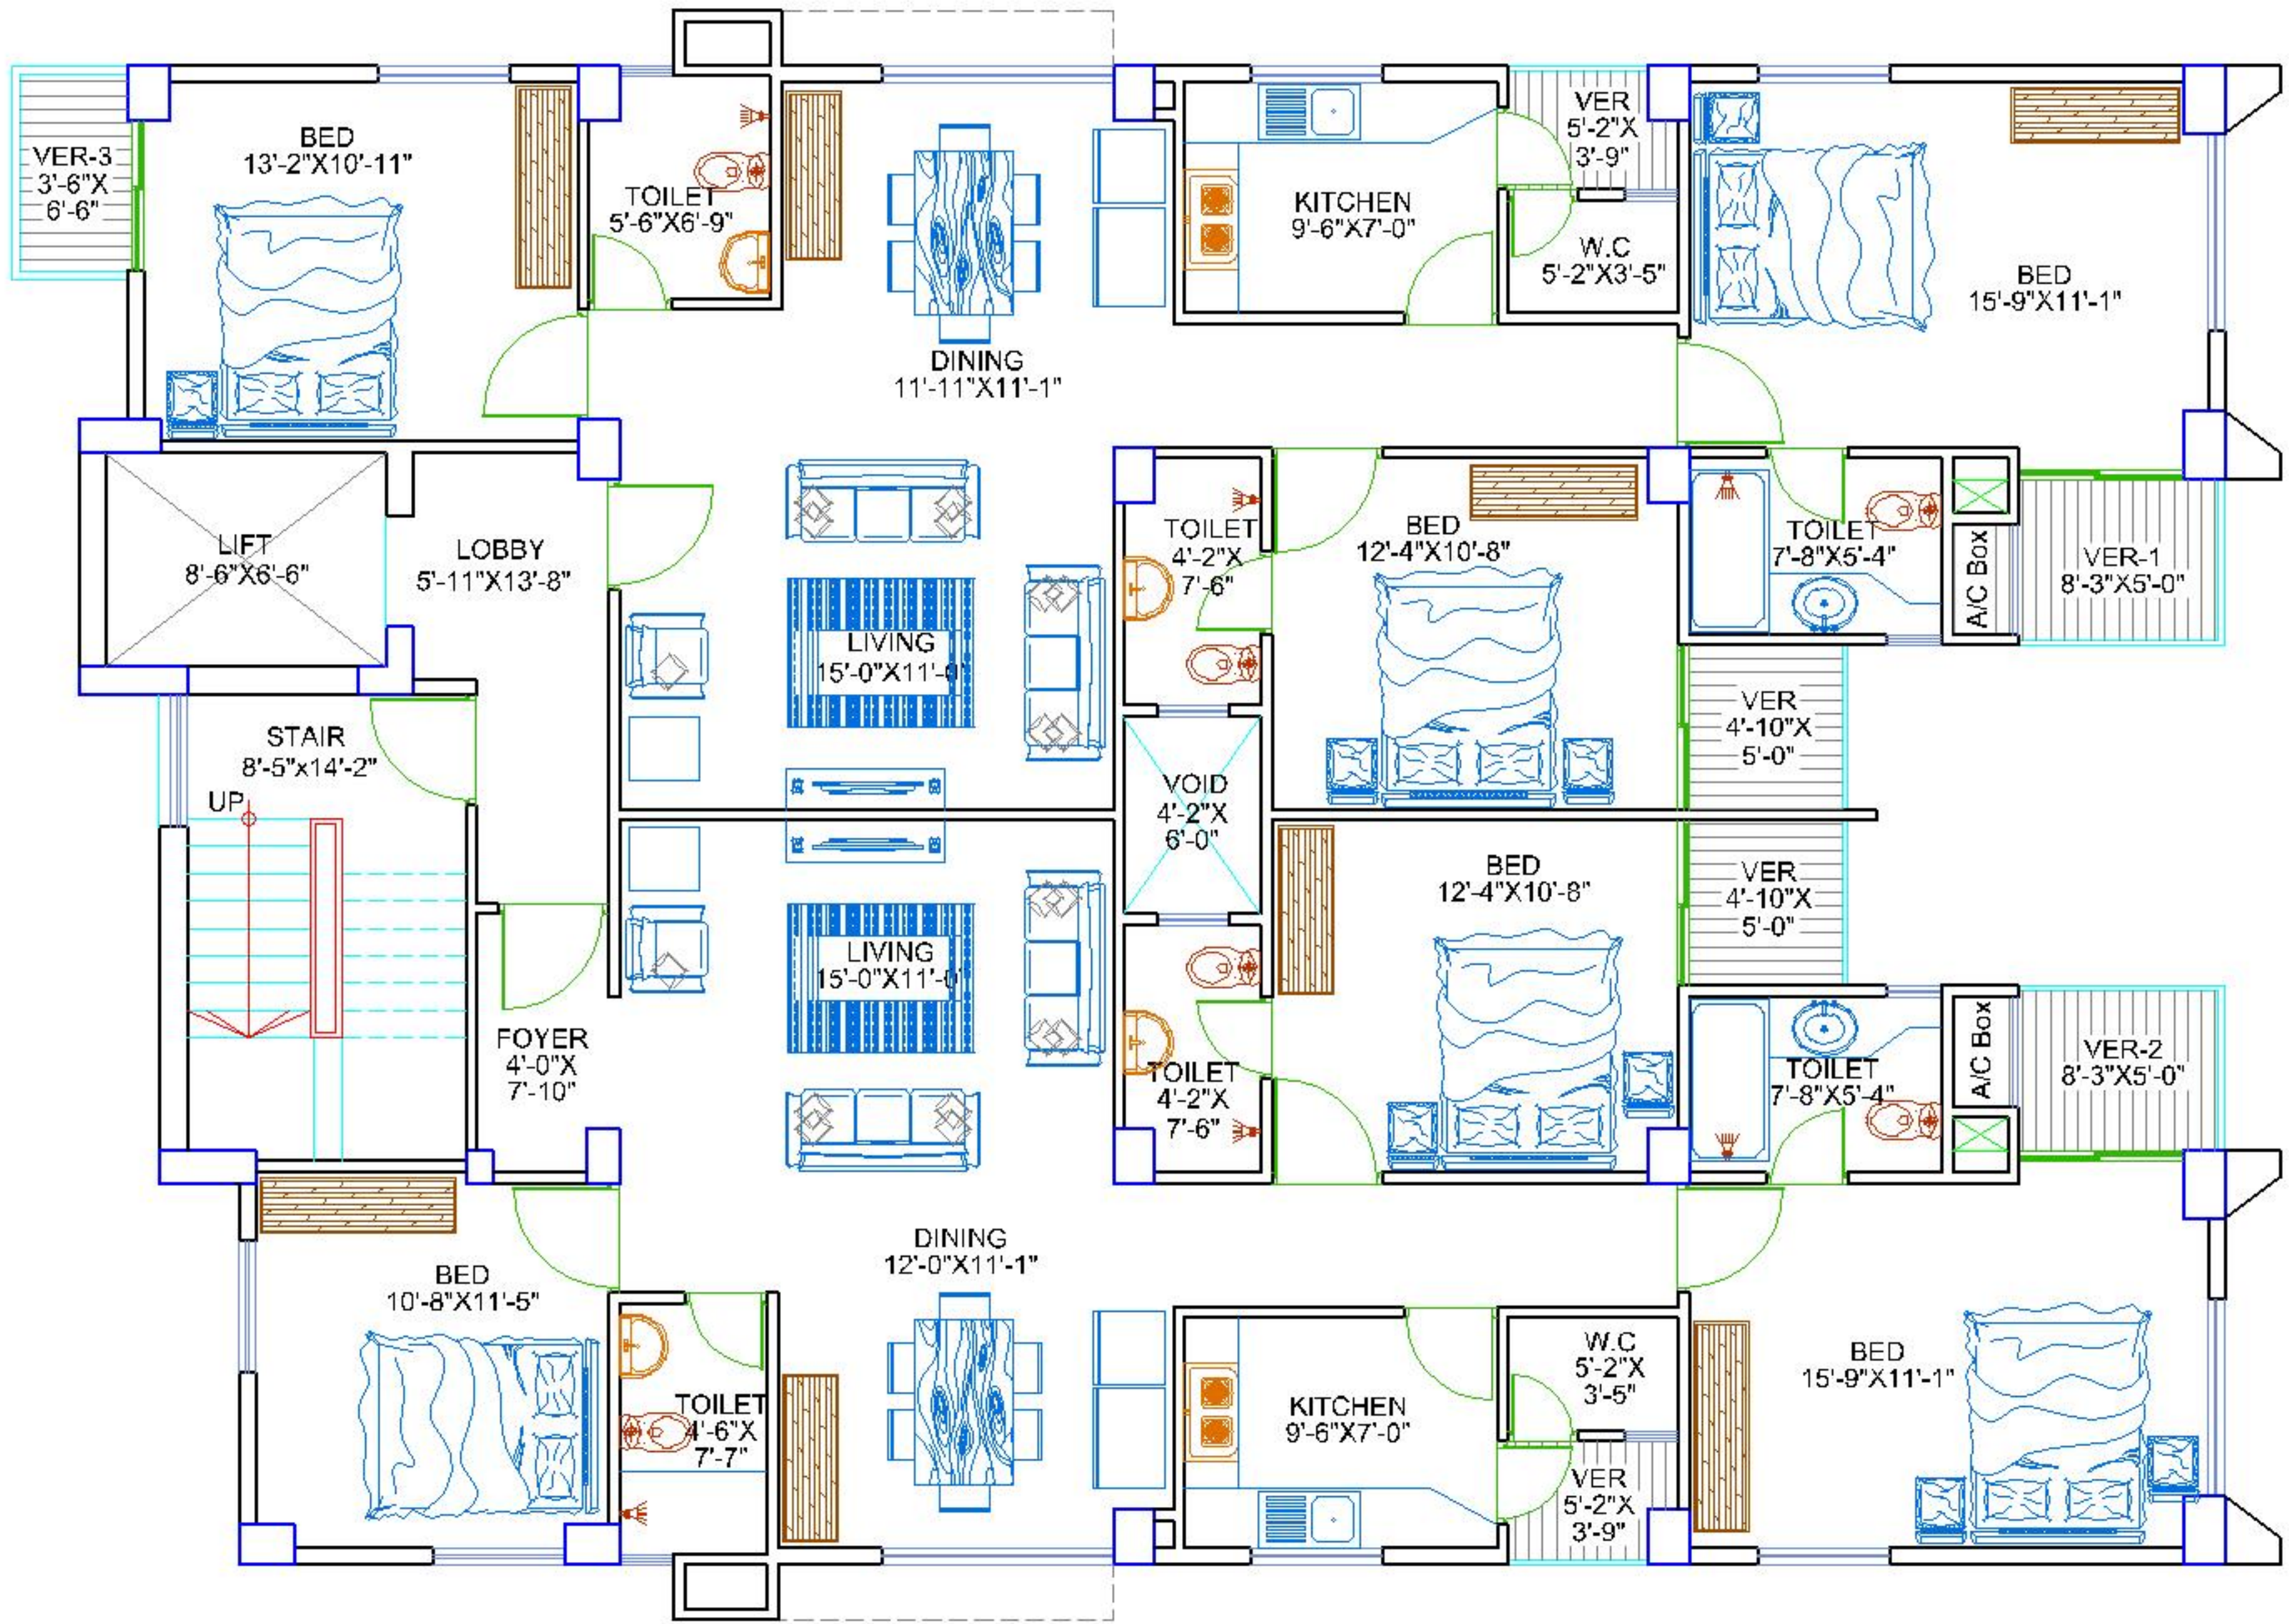

FURNITURE LAYOUT PLAN (2nd TO 7th)
 SCALE : $\frac{1}{8}$ " = 1'-0"