



GROUND FLOOR PLAN

25'-0" WIDE ROAD

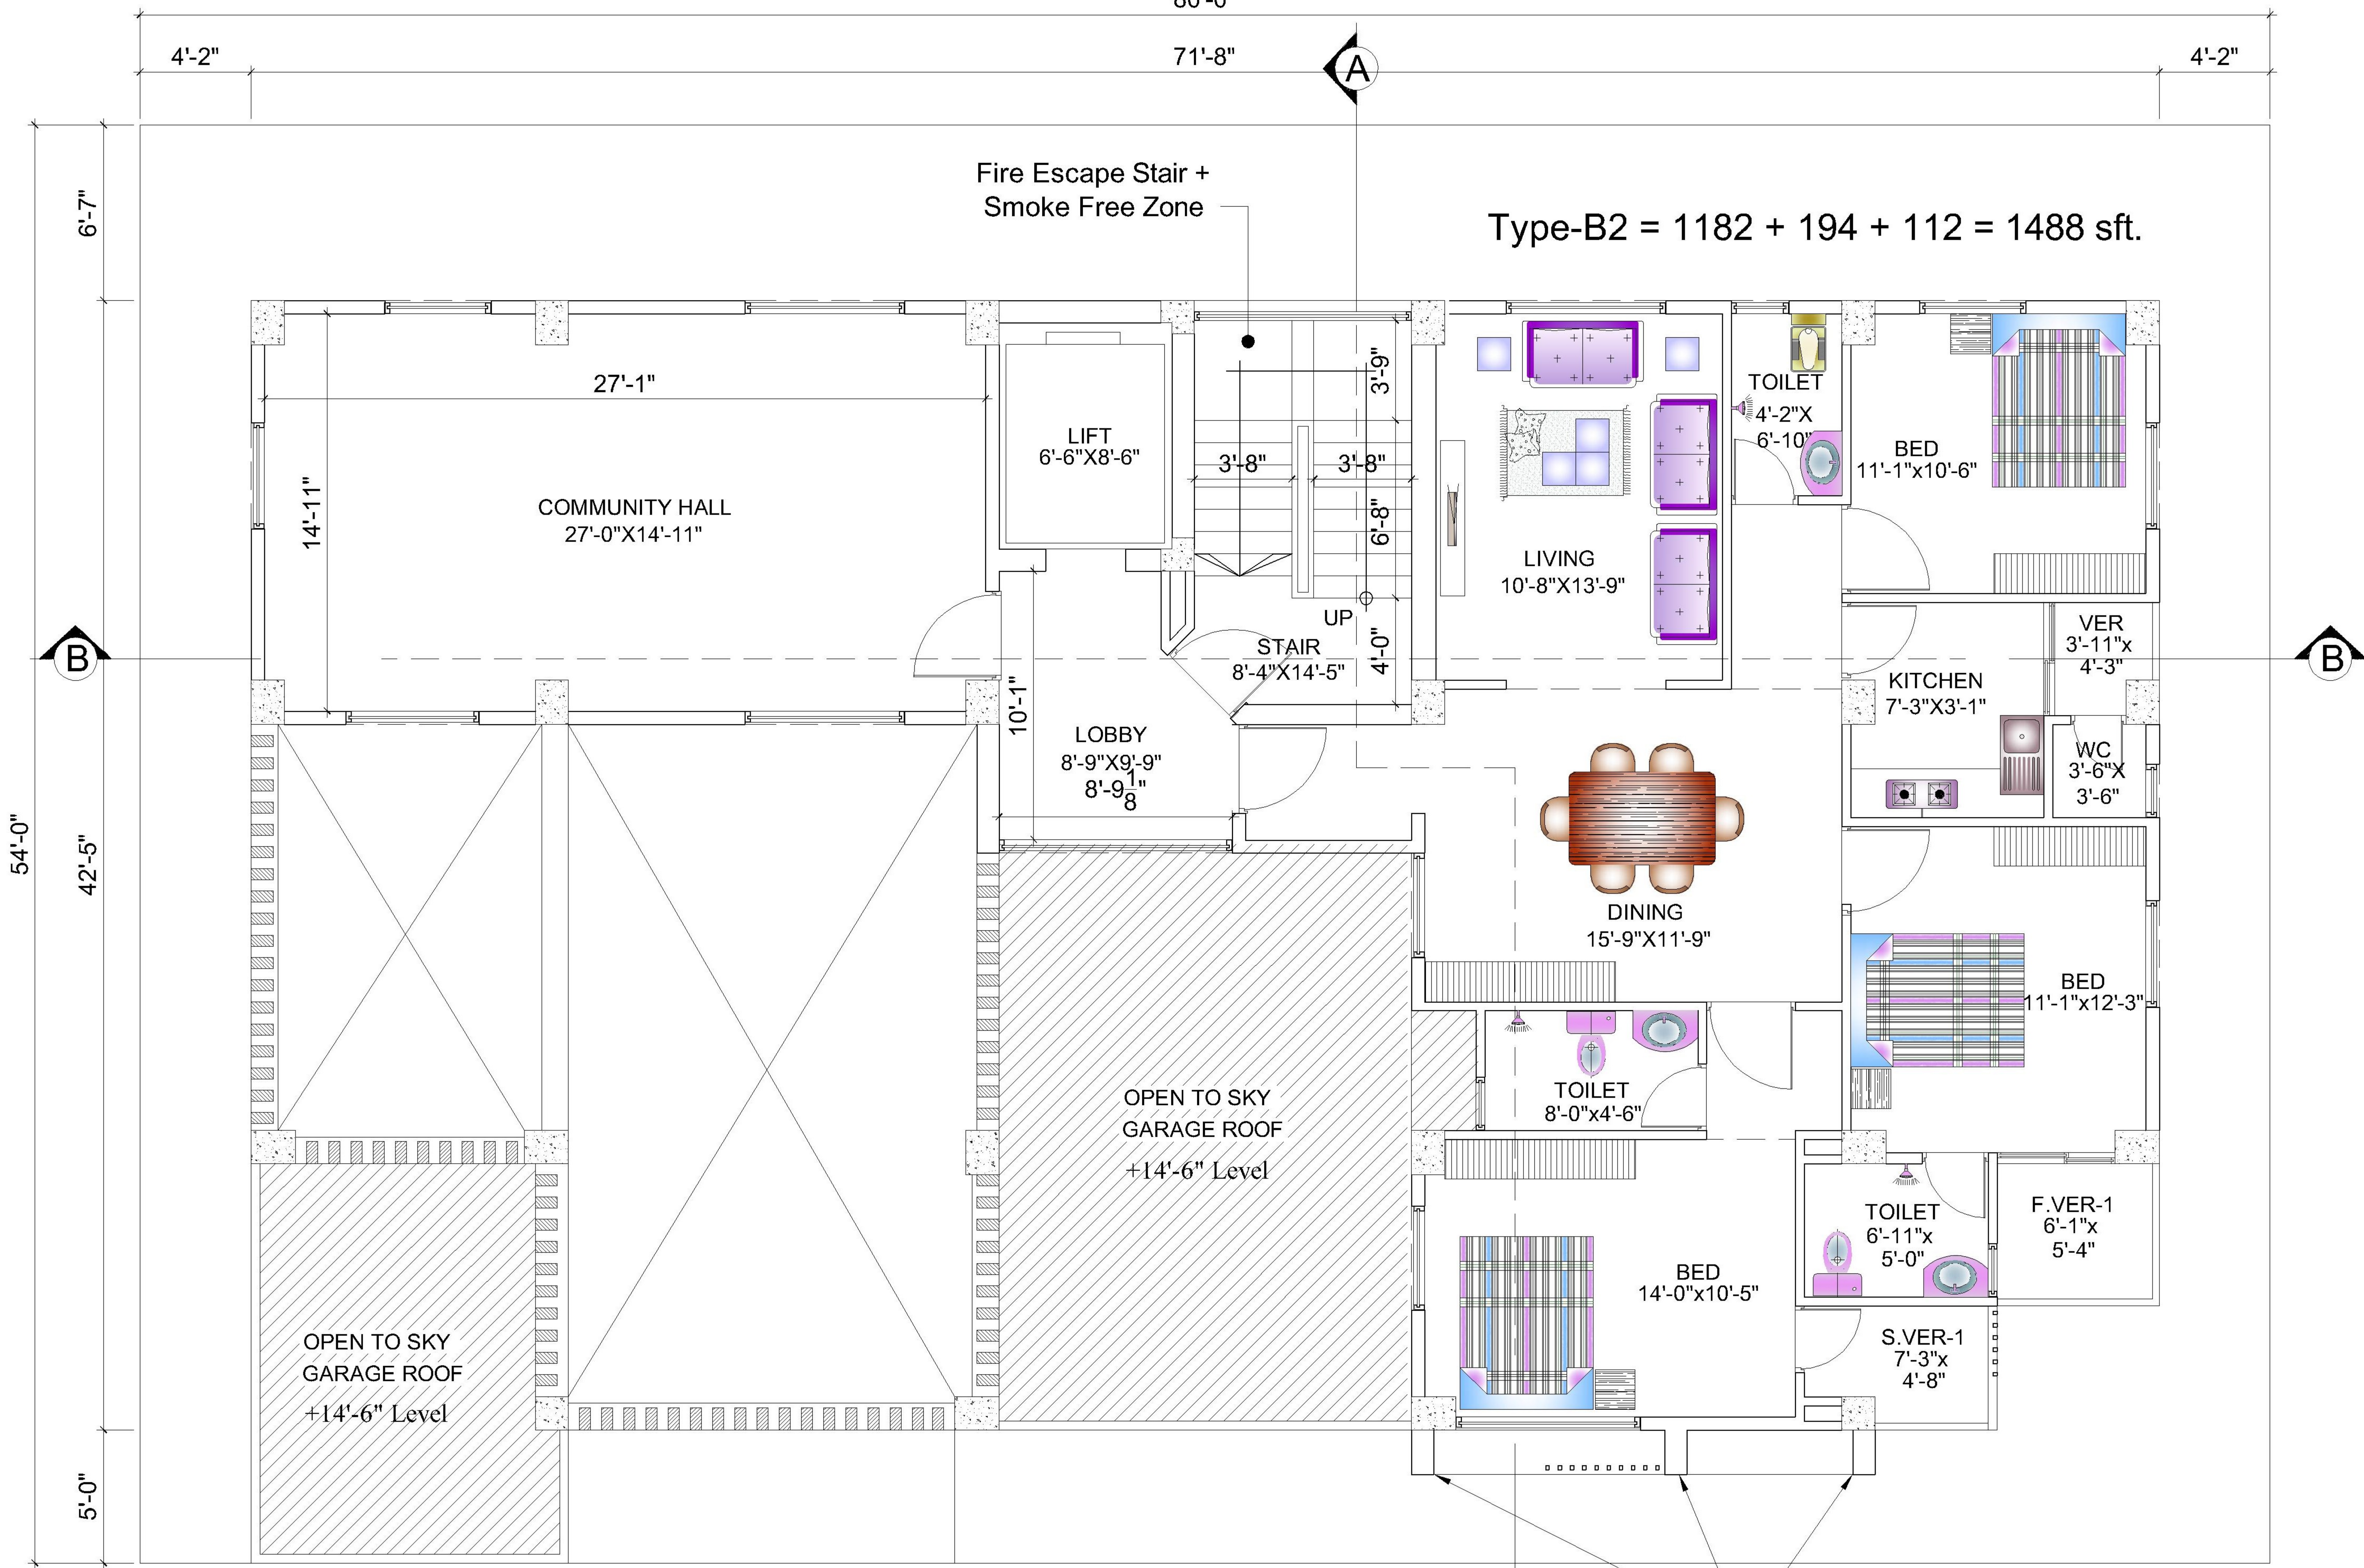

Type-B2 = 1182 + 194 + 112 = 1488 sft.

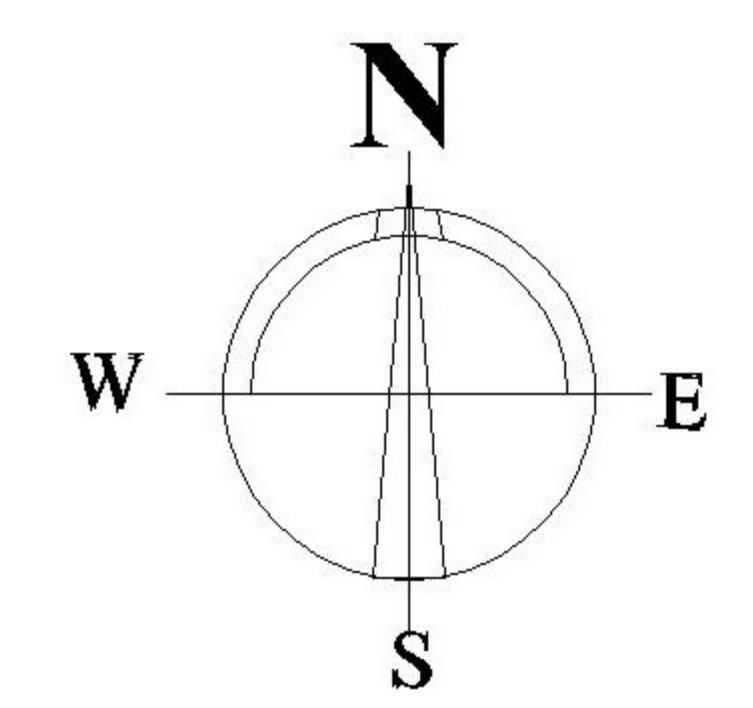



1ST. FLOOR PLAN

Architectural Decorative Element

Type-A = 1153 + 189 + 109 = 1451 sft.

Fire Escape Stair +
Smoke Free Zone
71'-8"

Type-B = 1153 + 189 + 109 = 1451 sft.

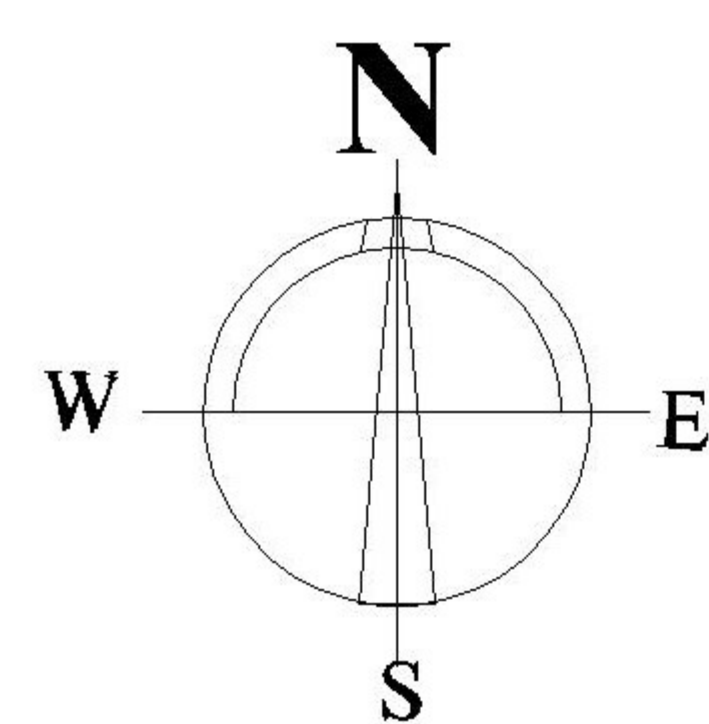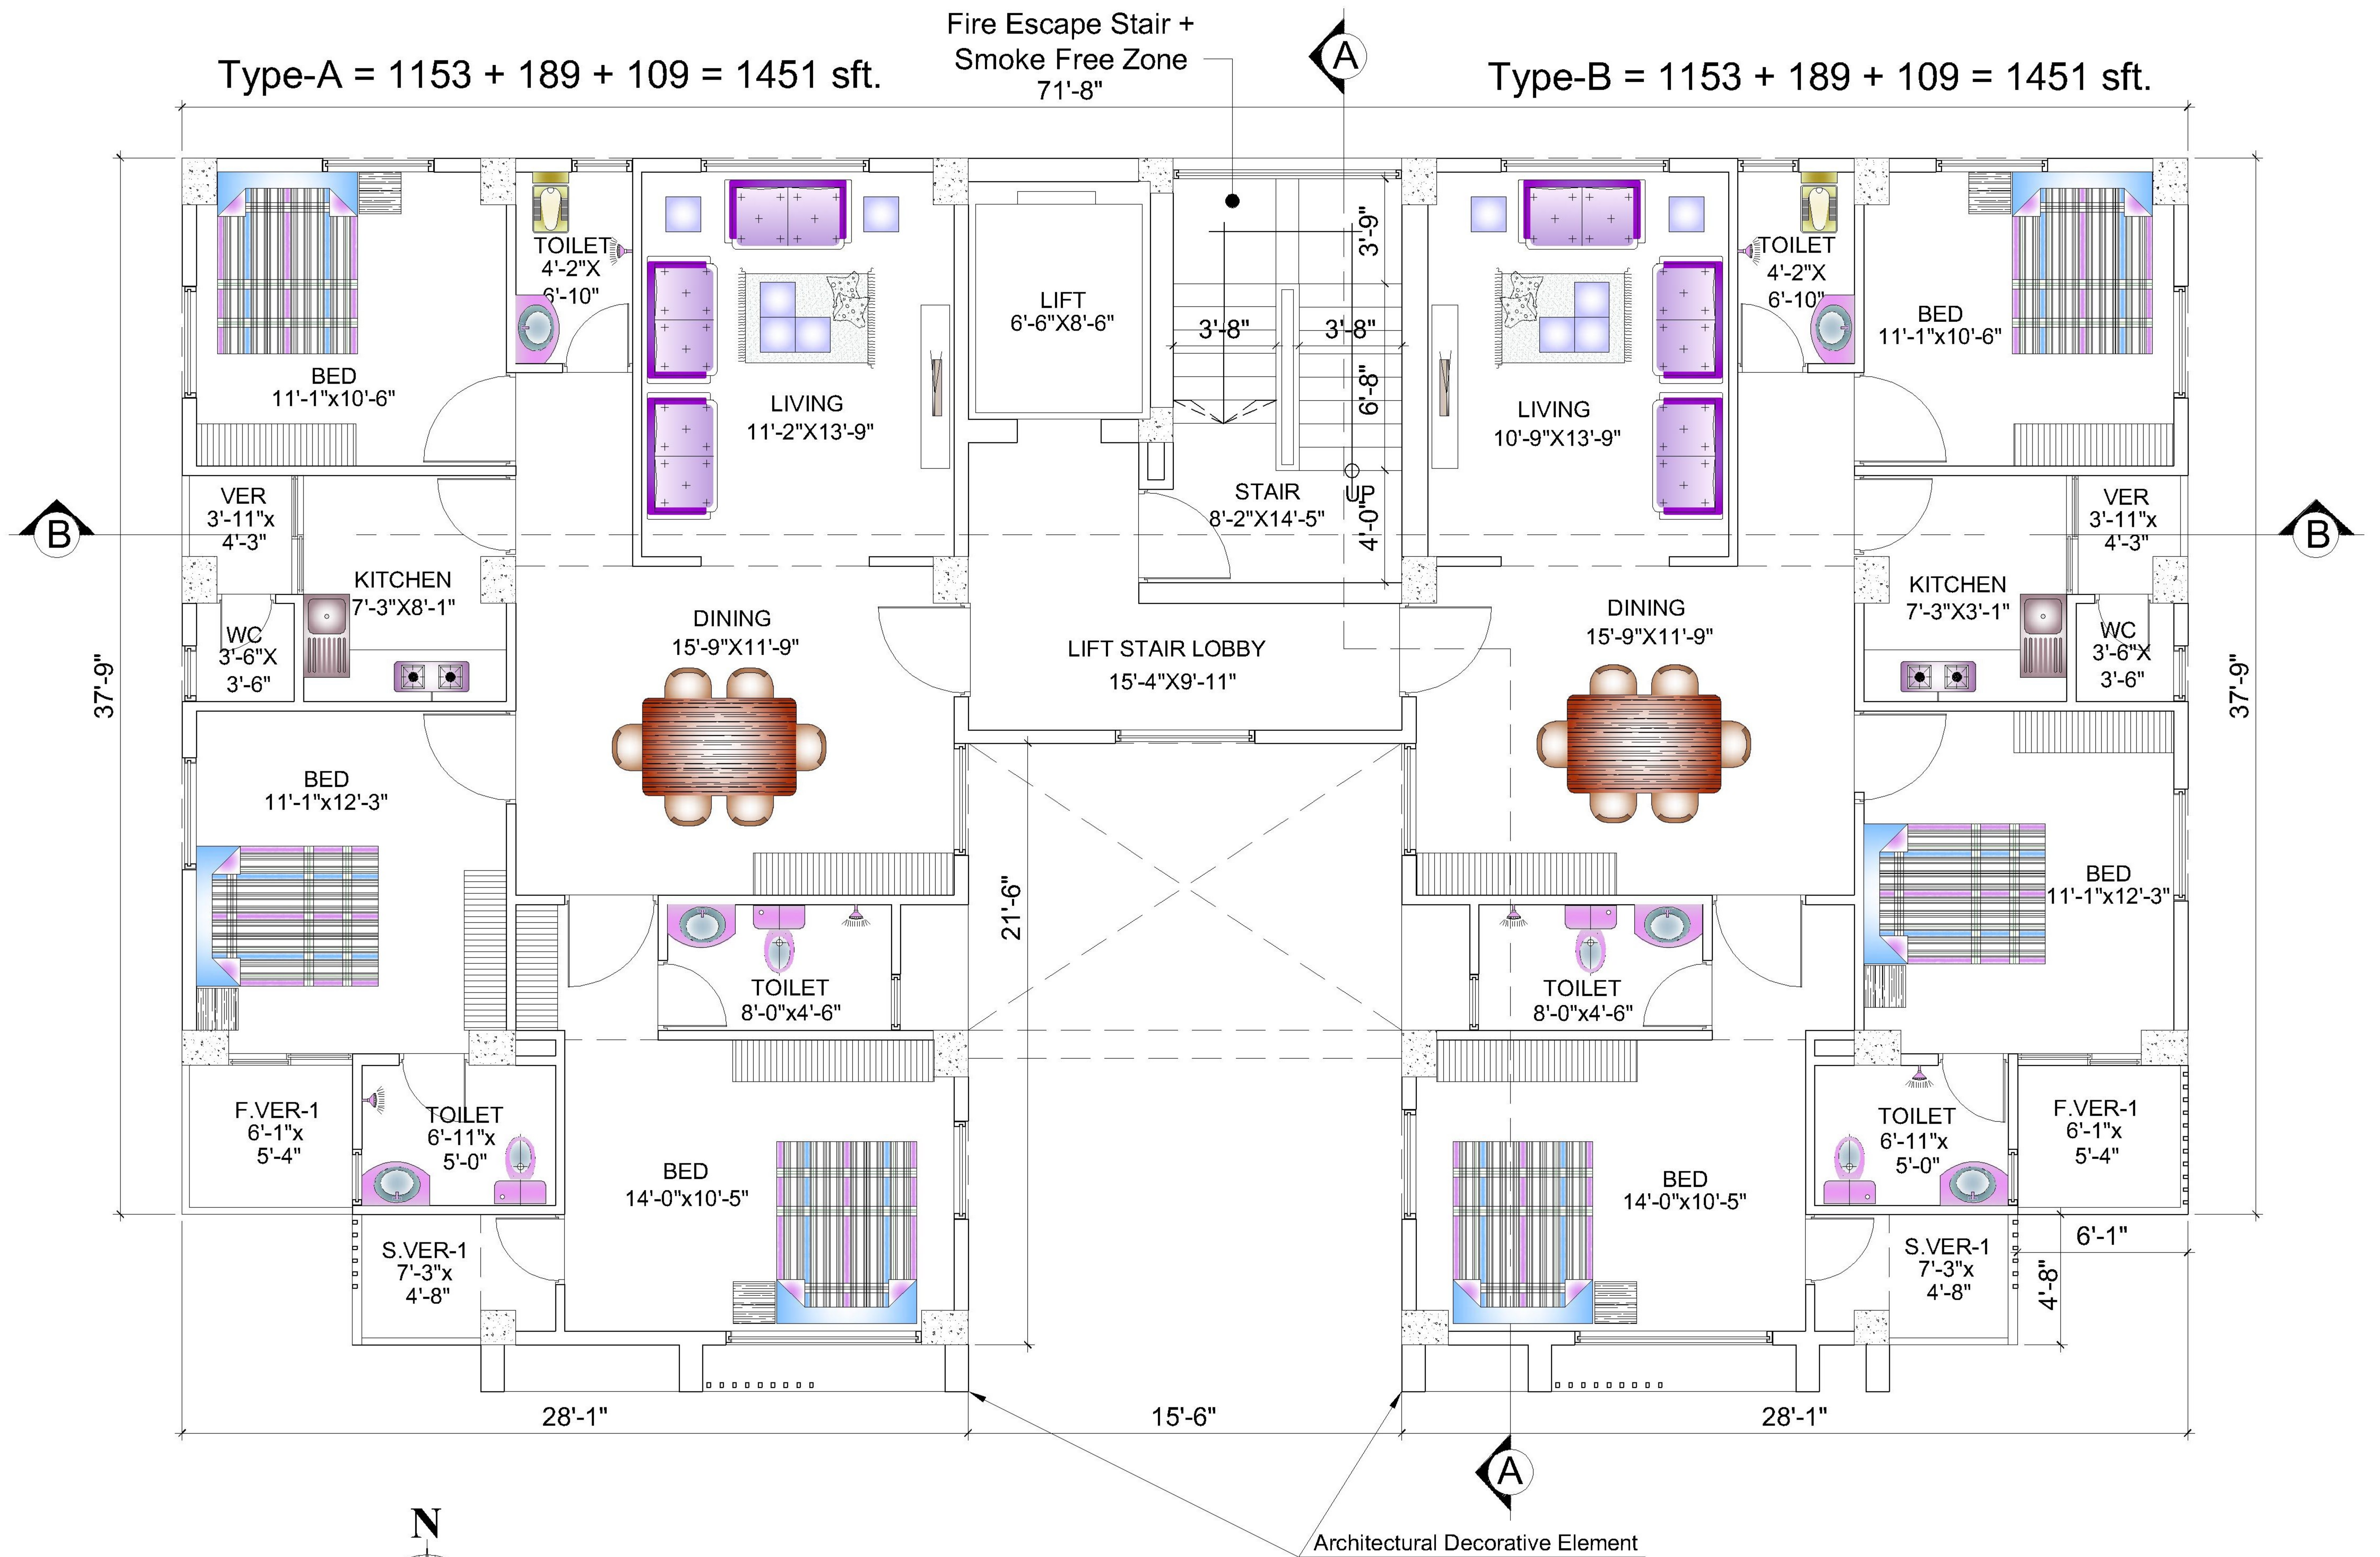



2ND. FLOOR PLAN

Architectural Decorative Element

Type-A = 1153 + 189 + 109 = 1451 sft.

Fire Escape Stair +
Smoke Free Zone
71'-8"

Type-B = 1153 + 189 + 109 = 1451 sft.

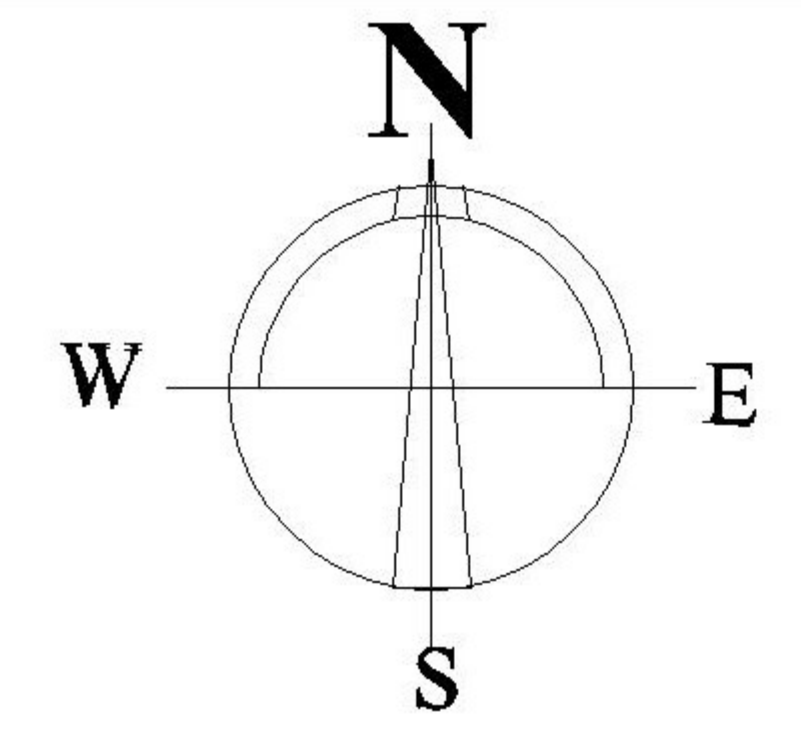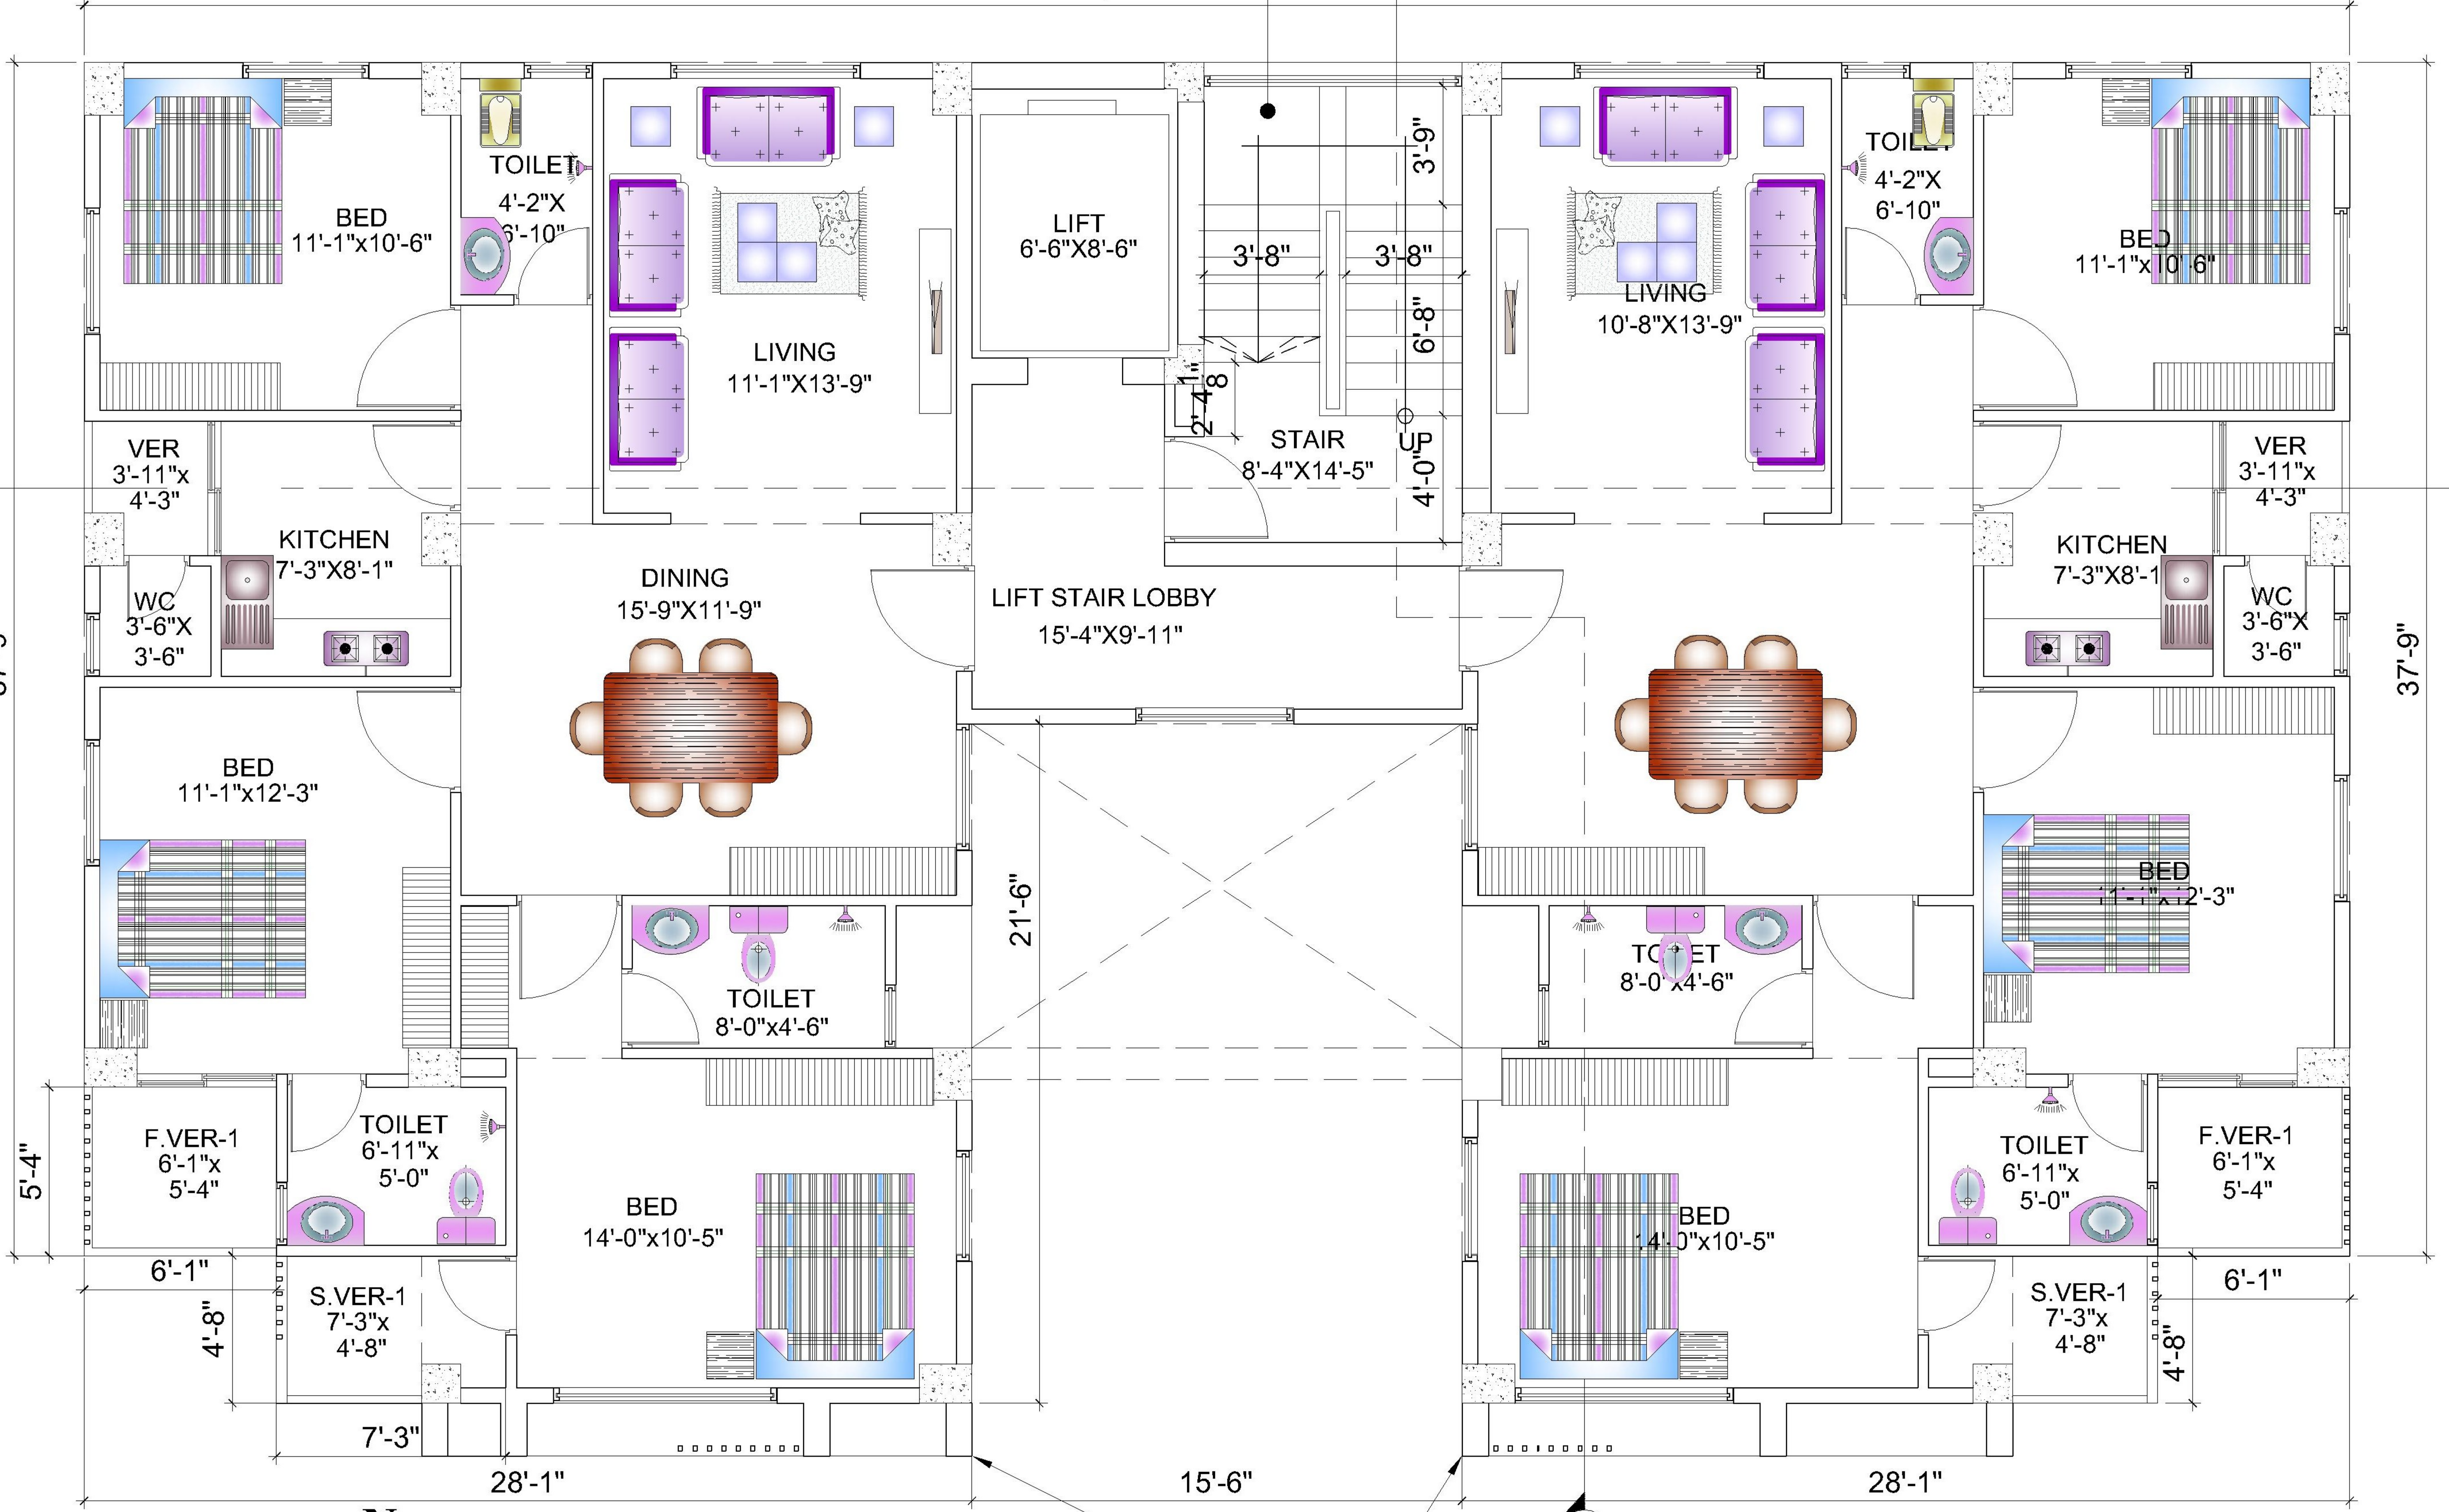



3RD. FLOOR PLAN

Architectural Decorative Element

Type-A = 1153 + 189 + 109 = 1451 sft.

Fire Escape Stair +
Smoke Free Zone
71'-8"

Type-B = 1153 + 189 + 109 = 1451 sft.

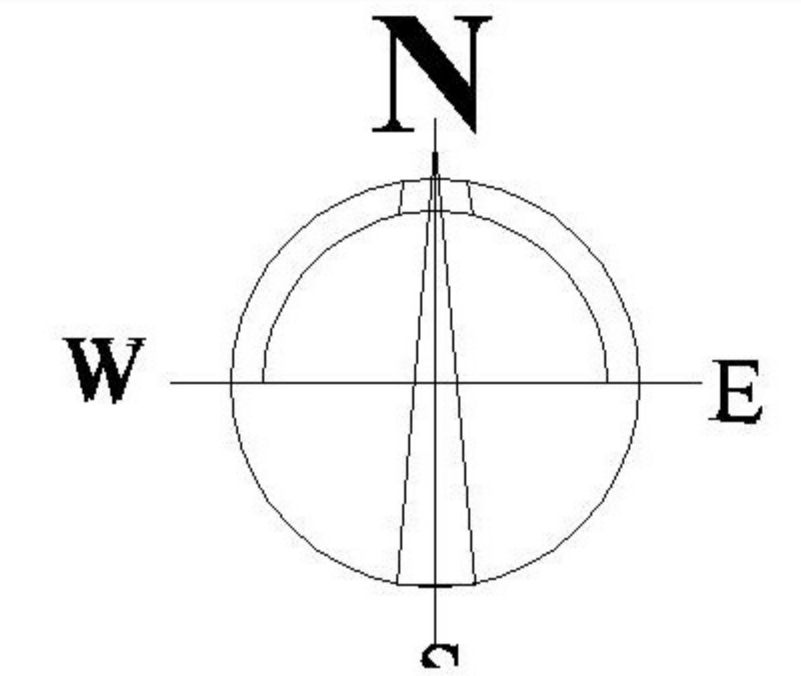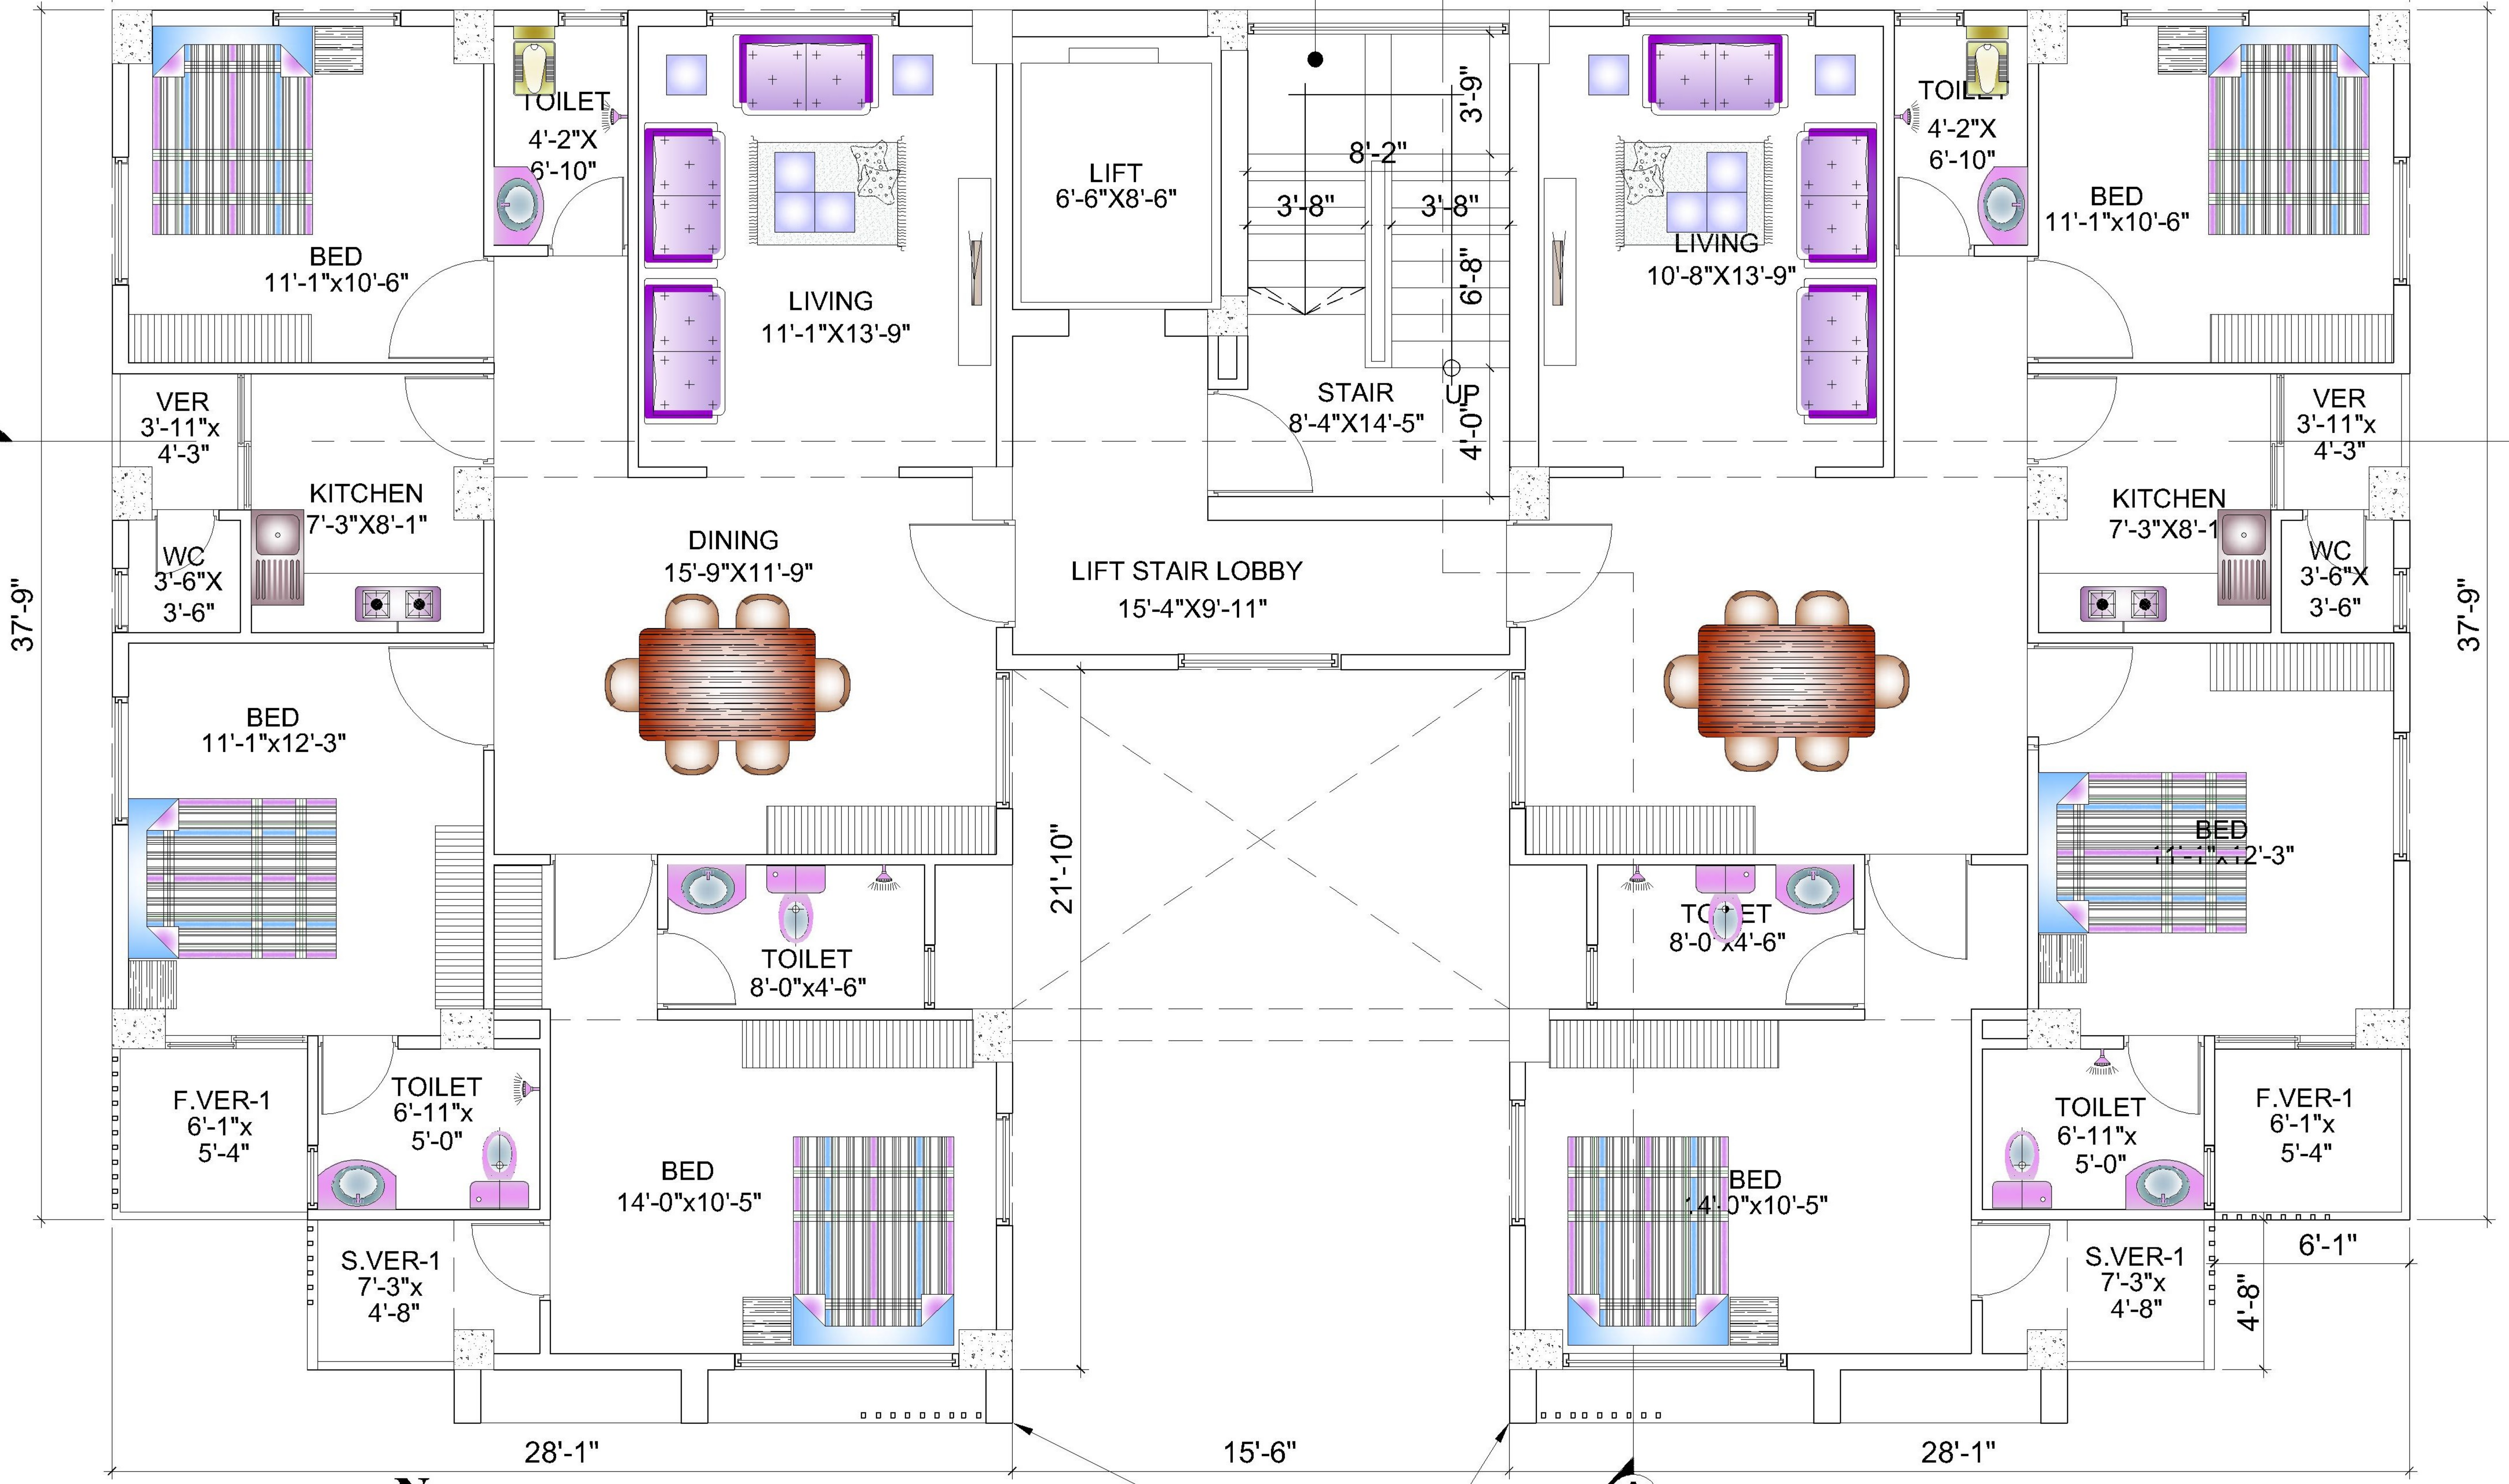



4TH. TO 6TH FLOOR PLAN

Architectural Decorative Element

Type-A = 1153 + 189 + 109 = 1451 sft.



Fire Escape Stair +
Smoke Free Zone
71'-8"

Type-B = 1153 + 189 + 109 = 1451 sft.

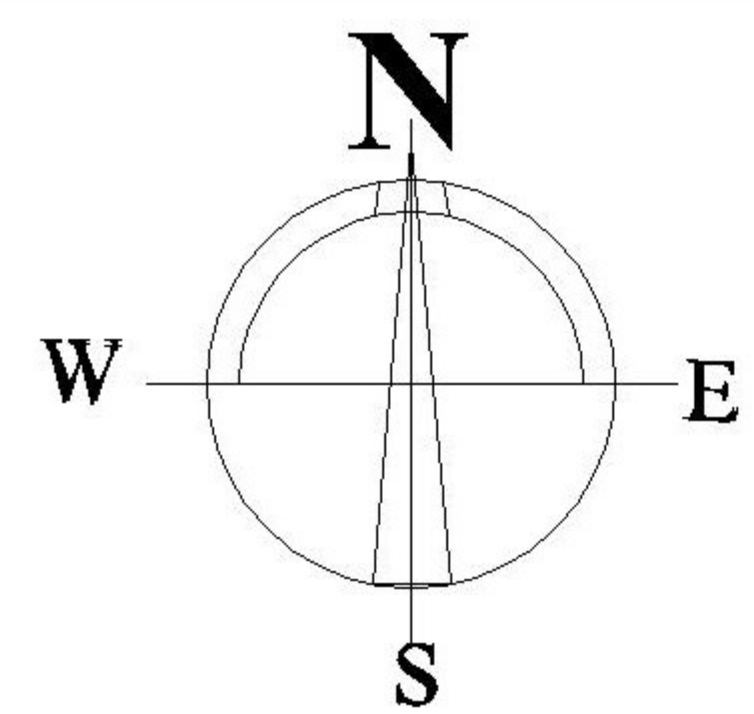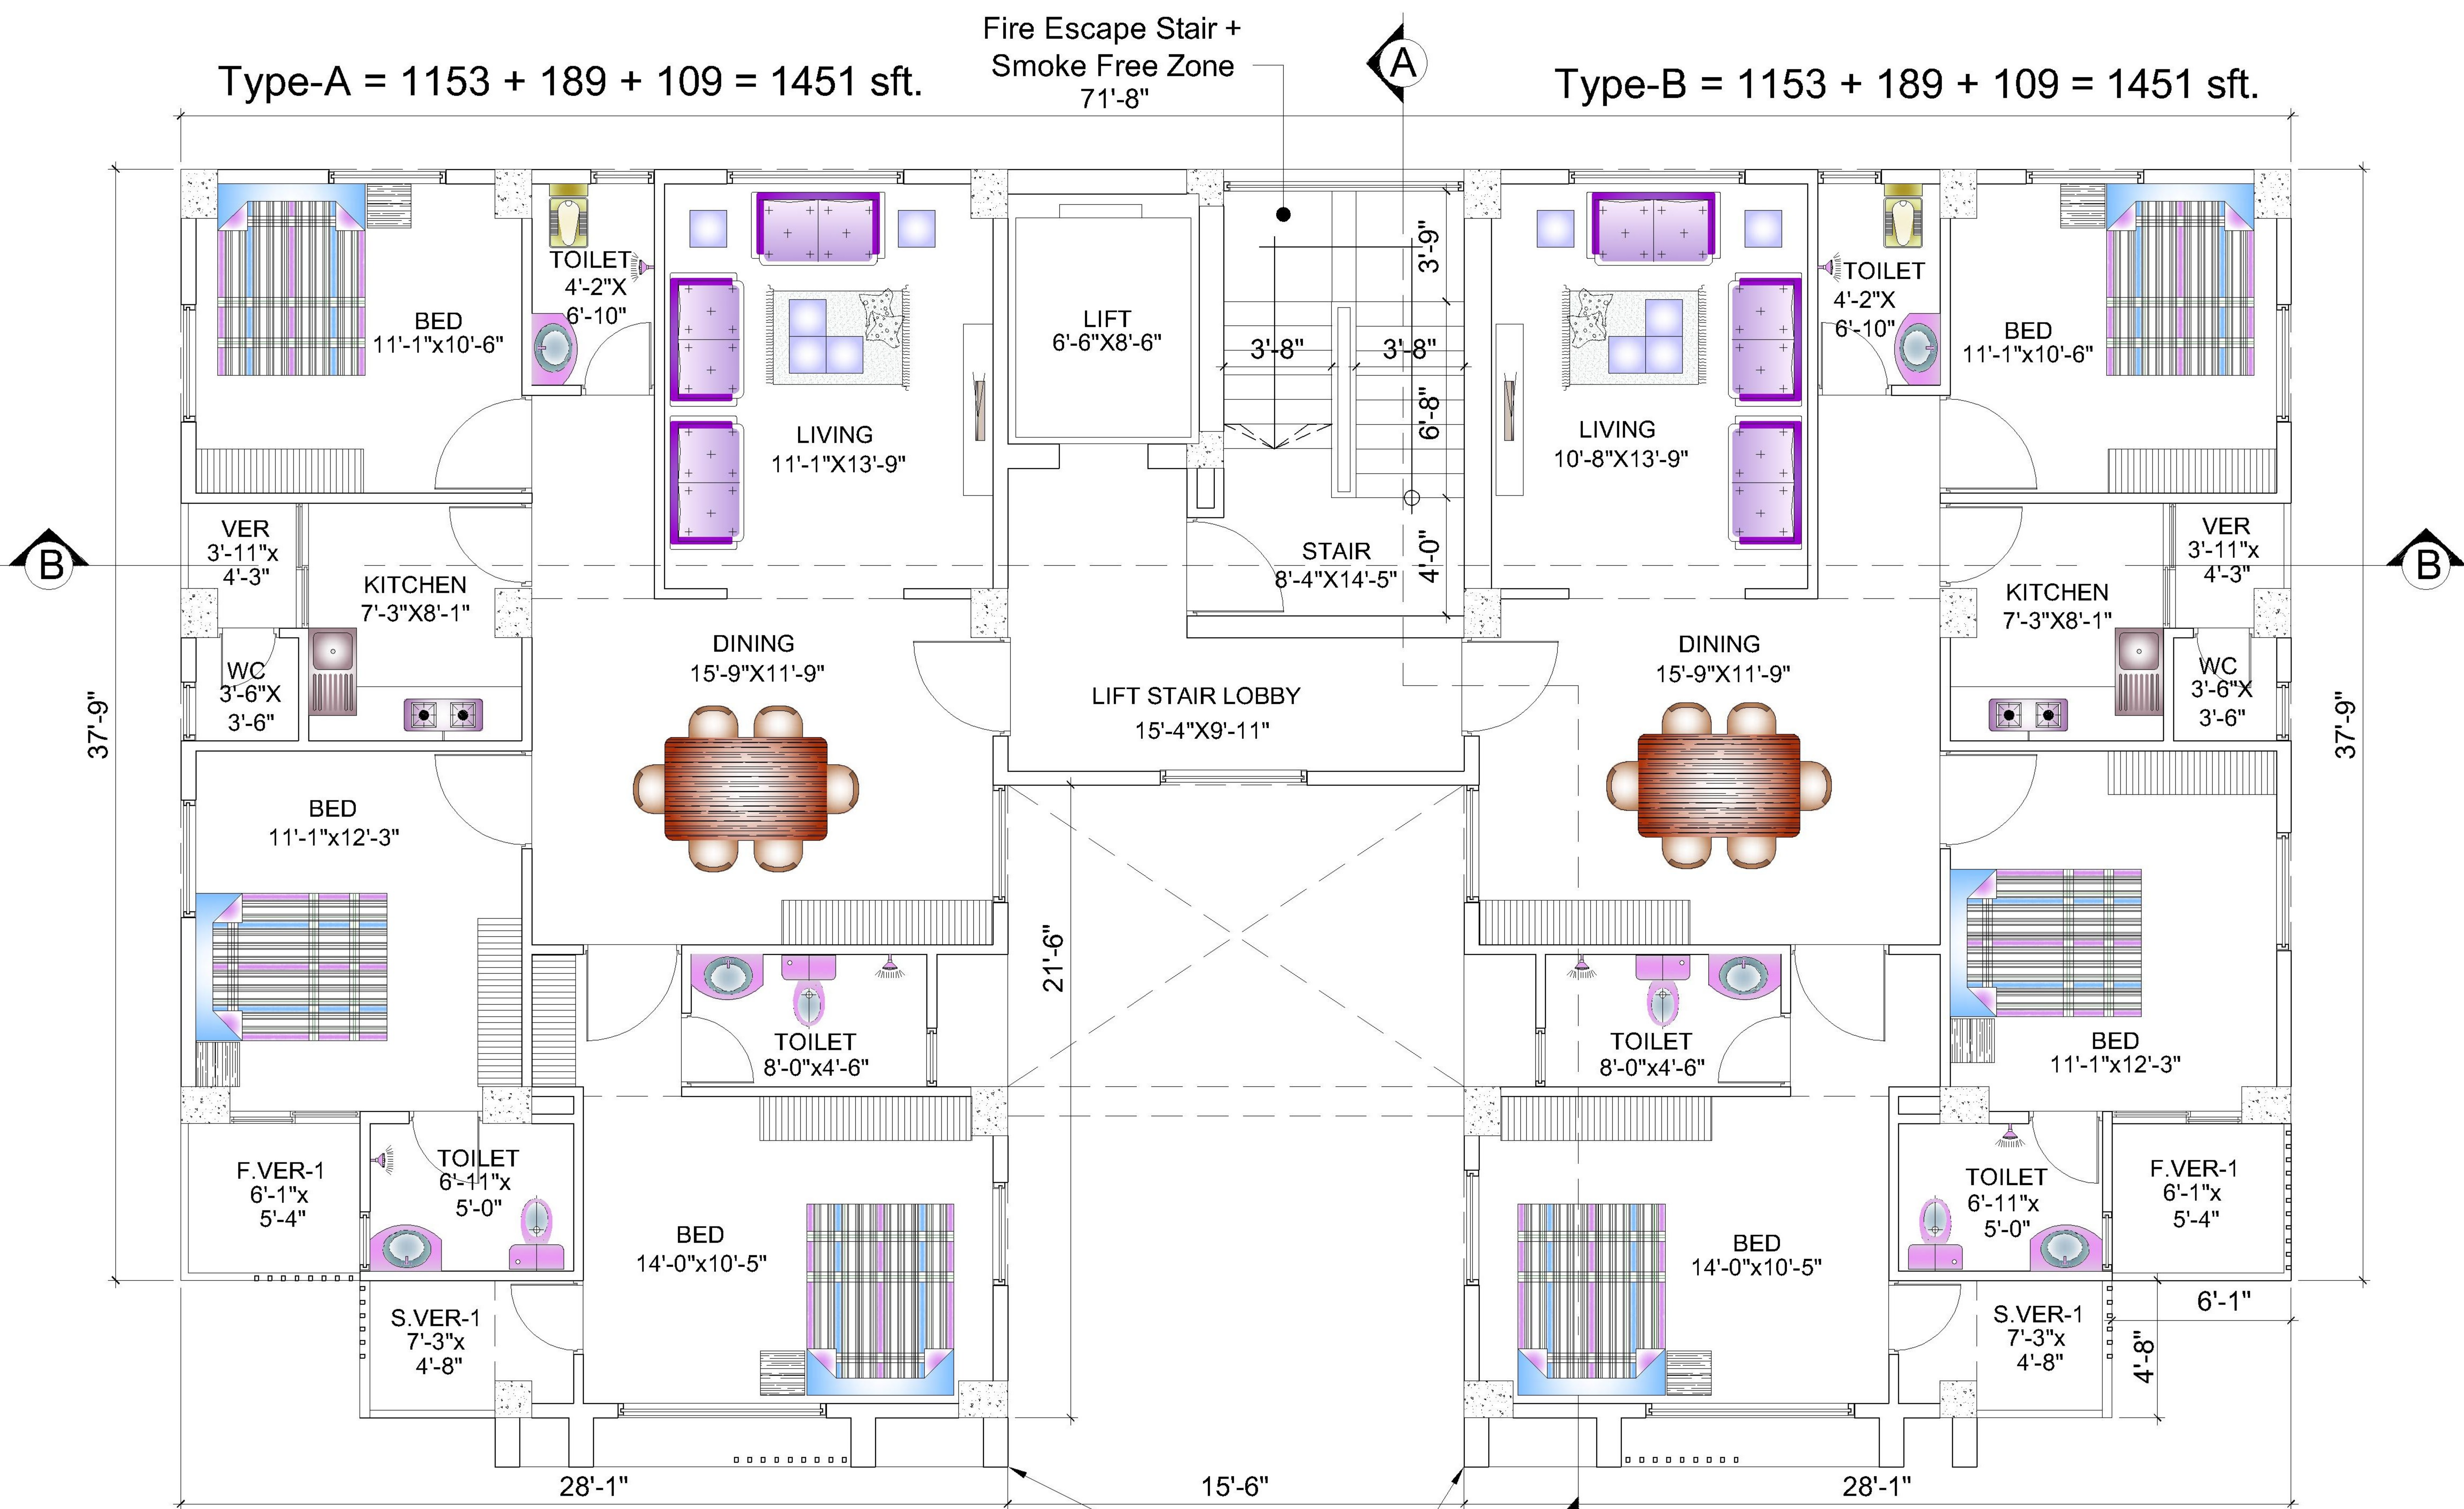

7TH. FLOOR PLAN

Architectural Decorative Element

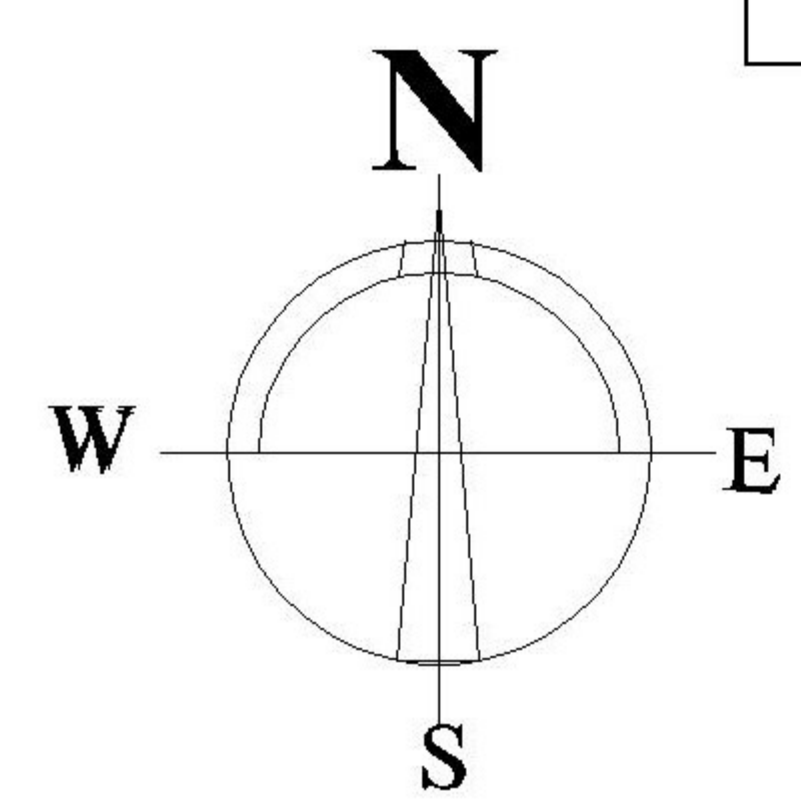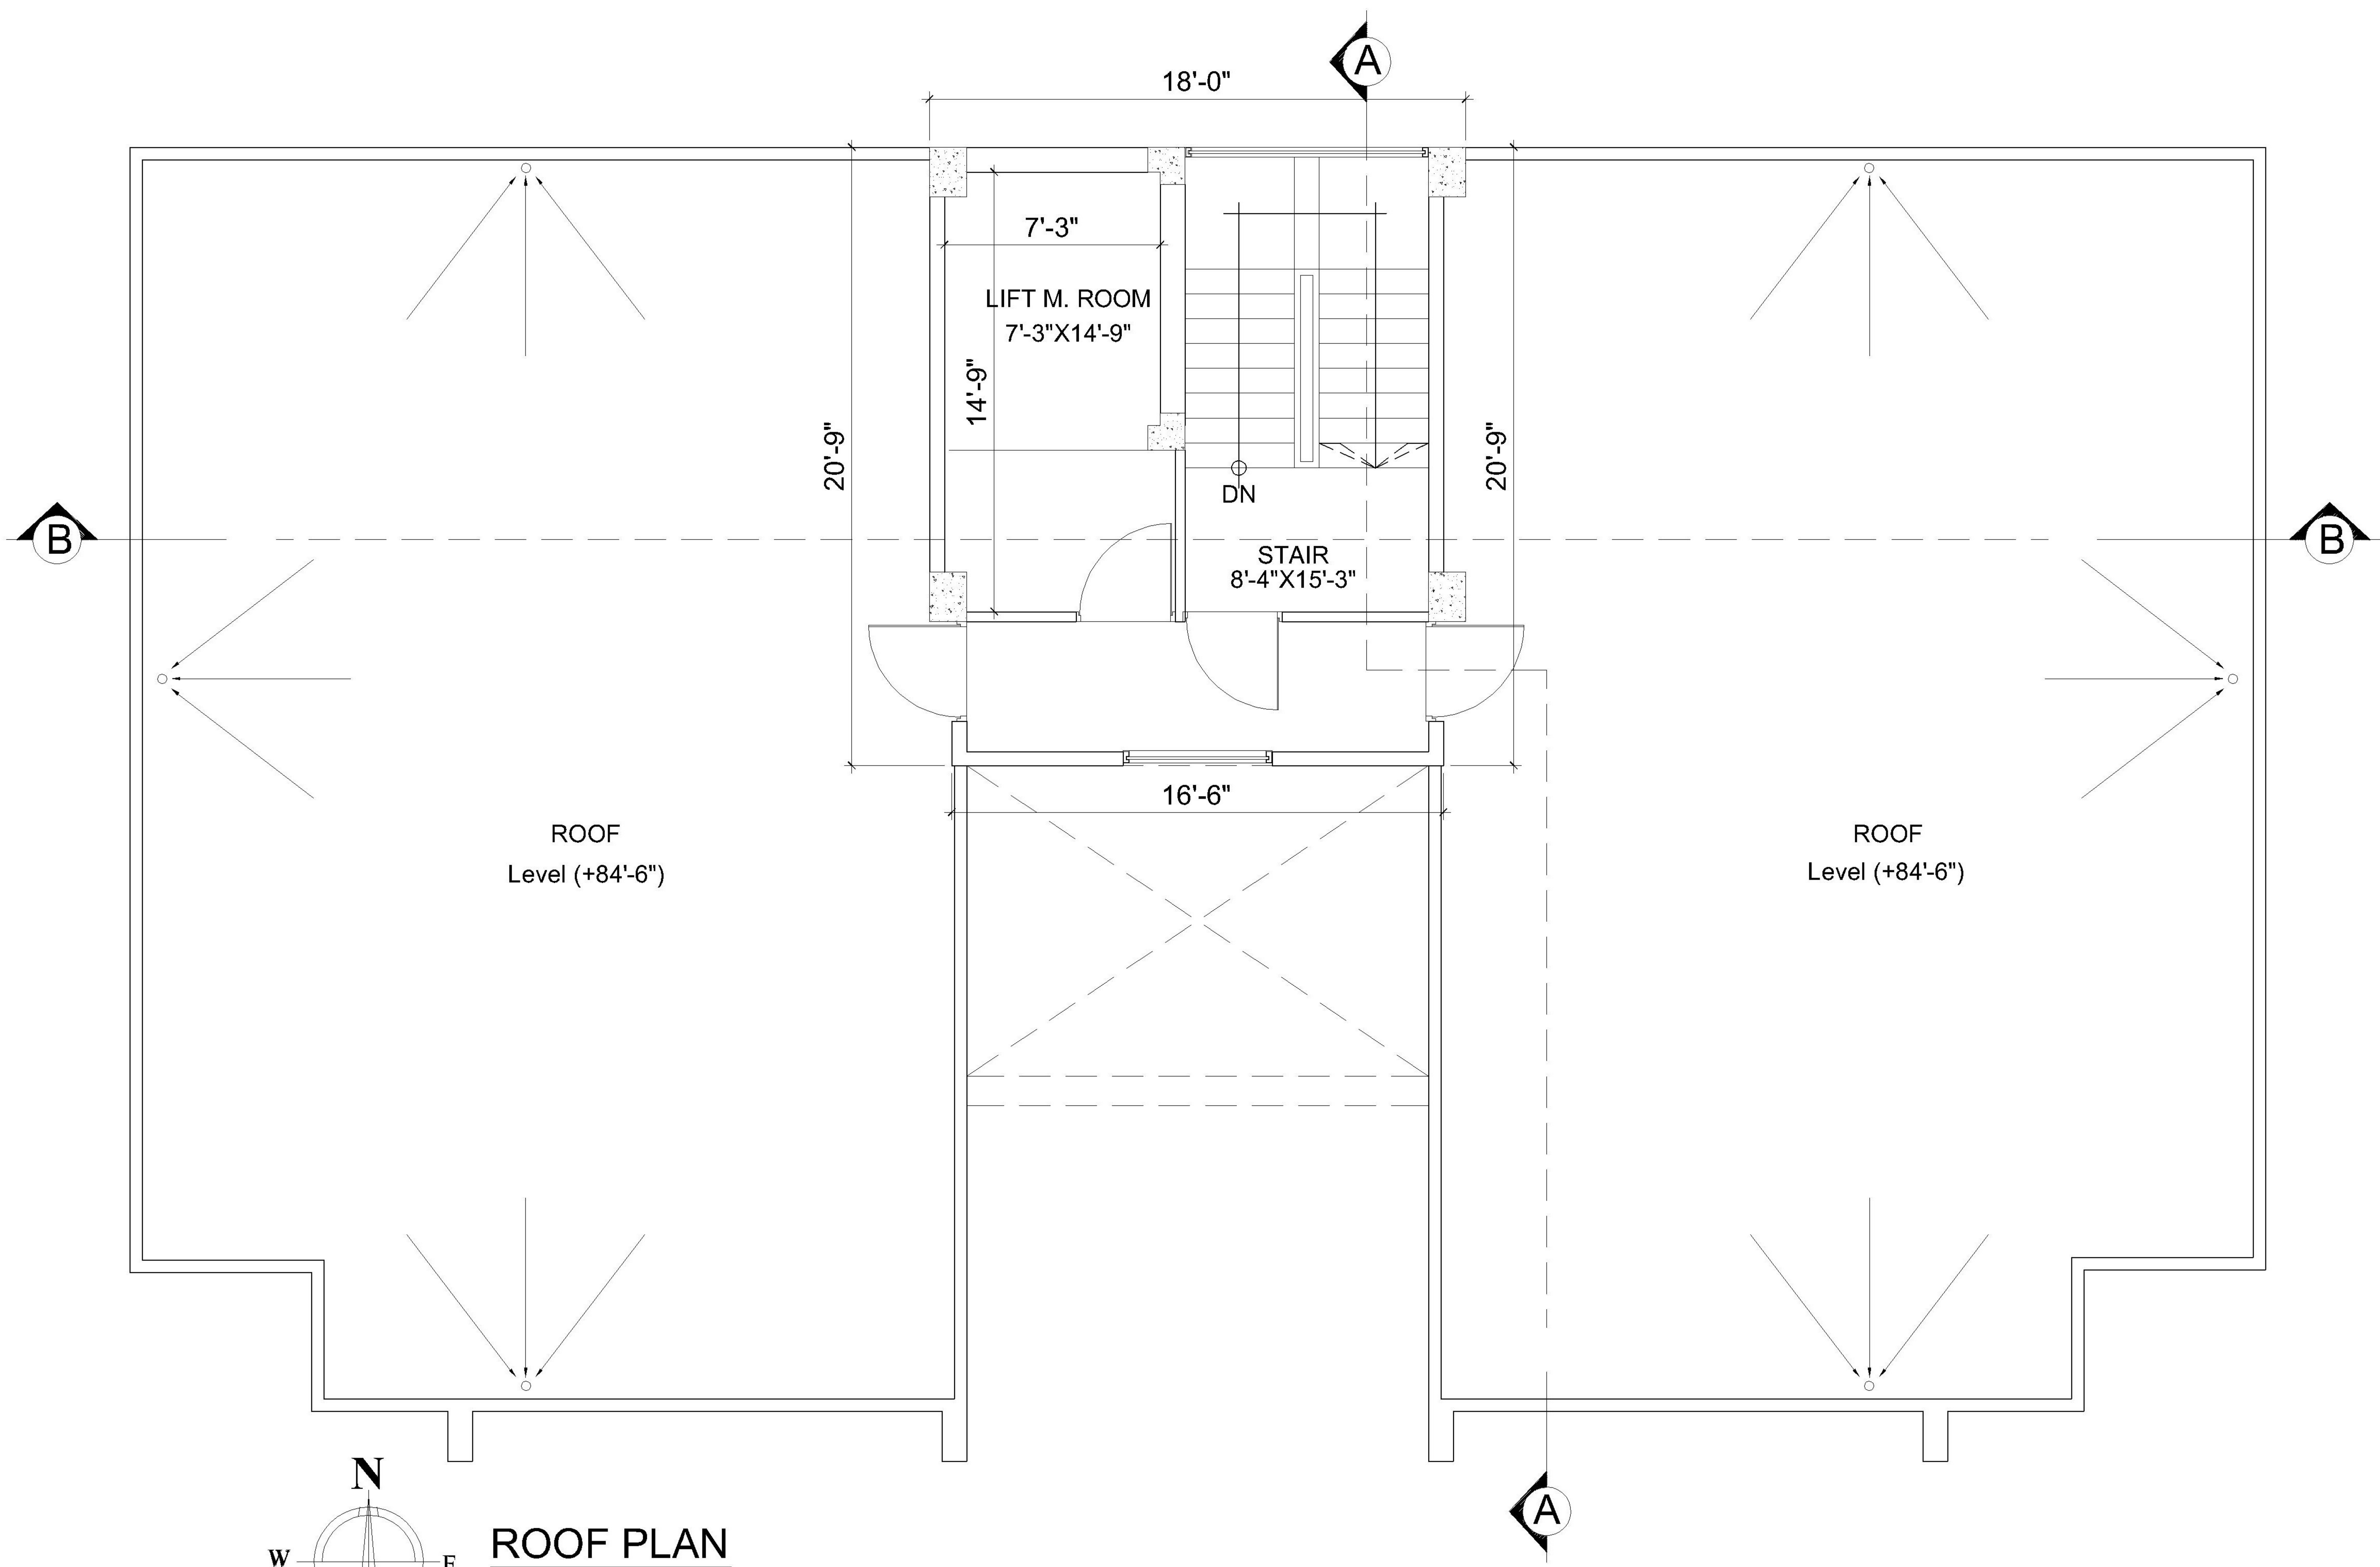

ROOF PLAN